


TI Coastal Services, Inc.  
387-B N. Green Meadows Drive  
Wilmington, NC 28405  
910.821.1358

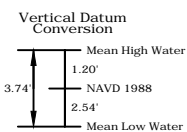


# TOWN OF TOPSAIL BEACH

2020 BEACH NOURISHMENT PROJECT  
Pender County, North Carolina

## Progress Map



Plan View- Beach Stations 0+00 to 80+00

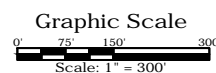

- Notes:
1. Horizontal Datum: NC State Plane - Zone 3200, NAD83, Feet
  2. Vertical Datum: NAVD88, Feet
  3. Dates represent beachfill/dredge limits at date of progress update.
  4. Aerial photography performed by TerraLina Mapping Consultants, Inc. on June 17, 2019 and represent conditions at that time.

DWG NAME: Topsail PROGRESS MAPS.dwg	
DWG DATE: May 14, 2020	SURVEY DATE: As Shown
SCALE: 1" = 300'	SHEET: 1 OF 8



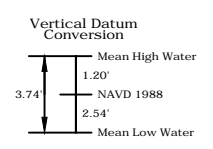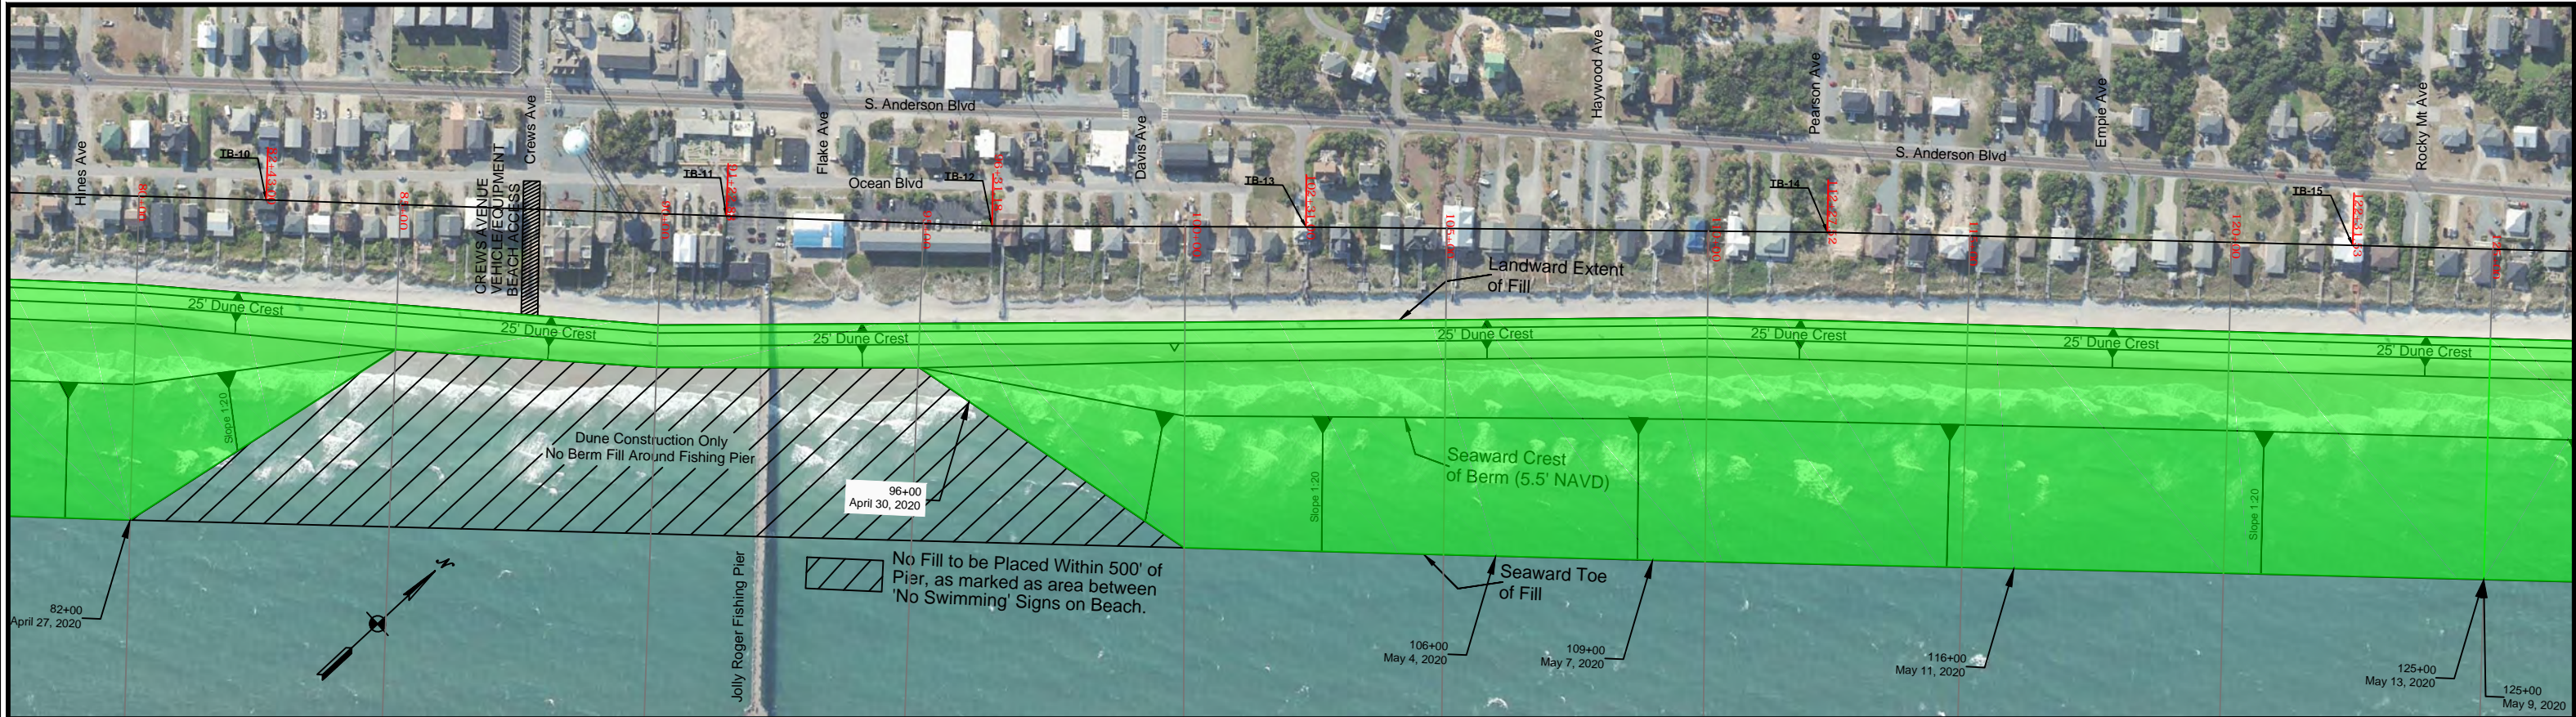


# TOWN OF TOPSAIL BEACH

2020 BEACH NOURISHMENT PROJECT  
Pender County, North Carolina

## Progress Map


### Plan View- Beach Stations 80+00 to 170+00

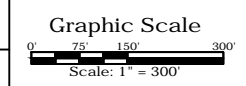


Notes:  
1. Horizontal Datum: NC State Plane - Zone 3200, NAD83, Feet  
2. Vertical Datum: NAVD88, Feet  
3. Dates represent beachfill/dredge limits at date of progress update.  
4. Aerial photography performed by TerraLina Mapping Consultants, Inc. on June 17, 2019 and represent conditions at that time.

DWG NAME: Topsail PROGRESS MAPS.dwg  
DWG DATE: May 14, 2020 SURVEY DATE: As Shown  
SCALE: 1" = 300' SHEET: 2 OF 8



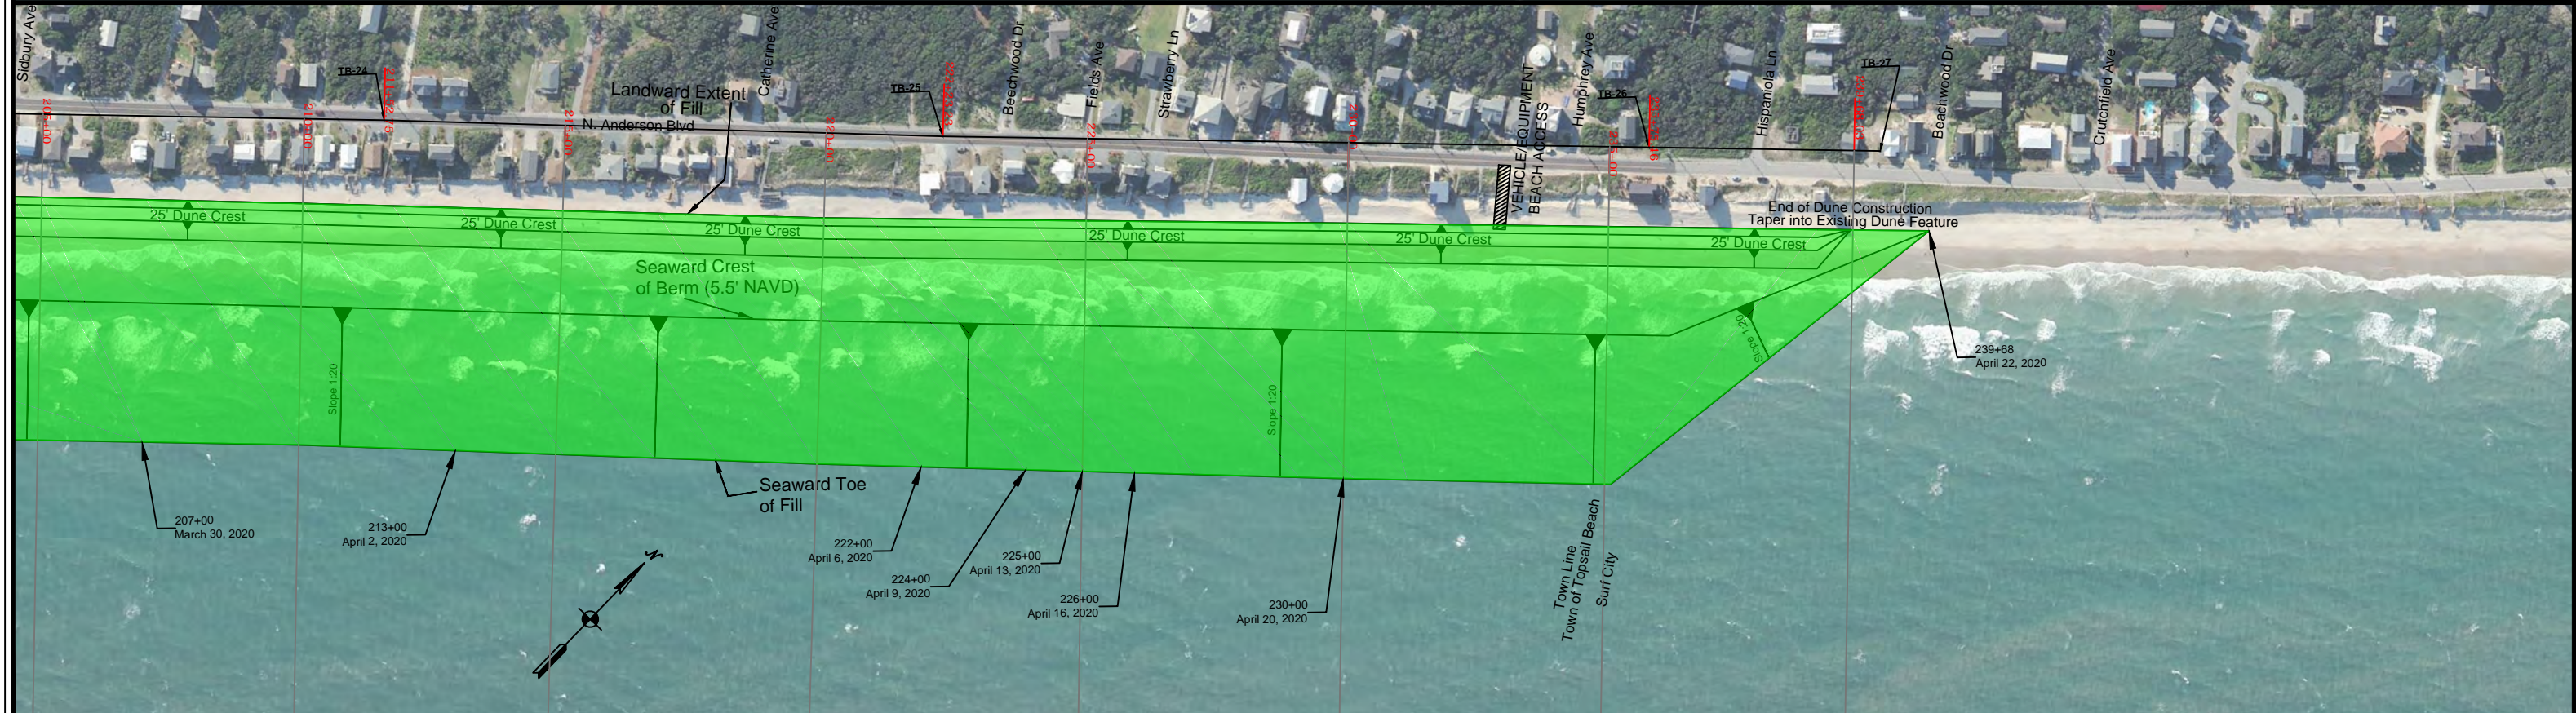

TI Coastal Services, Inc.  
387-B N. Green Meadows Drive  
Wilmington, NC 28405  
910.821.1358

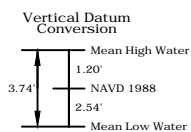


# TOWN OF TOPSAIL BEACH

2020 BEACH NOURISHMENT PROJECT  
Pender County, North Carolina

## Progress Map

Plan View- Beach Stations 165+00 to 239+68

Graphic Scale

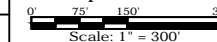

- Notes:
1. Horizontal Datum: NC State Plane - Zone 3200, NAD83, Feet
  2. Vertical Datum: NAVD88, Feet
  3. Dates represent beachfill/dredge limits at date of progress update.
  4. Aerial photography performed by TerraLina Mapping Consultants, Inc. on June 17, 2019 and represent conditions at that time.

DWG NAME: Topsail PROGRESS MAPS.dwg


DWG DATE: May 14, 2020

SURVEY DATE: As Shown

SCALE: 1" = 300'

SHEET: 3 OF 8



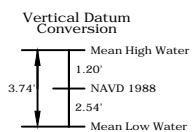


# TOWN OF TOPSAIL BEACH

2020 BEACH NOURISHMENT PROJECT  
 Pender County, North Carolina

## Progress Map



### Plan View- Topsail Inlet Stations 40+00 to 80+00

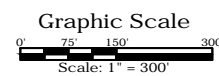

- Notes:
1. Horizontal Datum: NC State Plane - Zone 3200, NAD83, Feet
  2. Vertical Datum: NAVD88, Feet
  3. Dates represent beachfill/dredge limits at date of progress update.
  4. Aerial photography performed by TerraLina Mapping Consultants, Inc. on June 17, 2019 and represent conditions at that time.

DWG NAME: Topsail PROGRESS MAPS.dwg	
DWG DATE: May 14, 2020	SURVEY DATE: As Shown
SCALE: 1" = 300'	SHEET: 4 OF 8




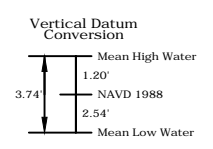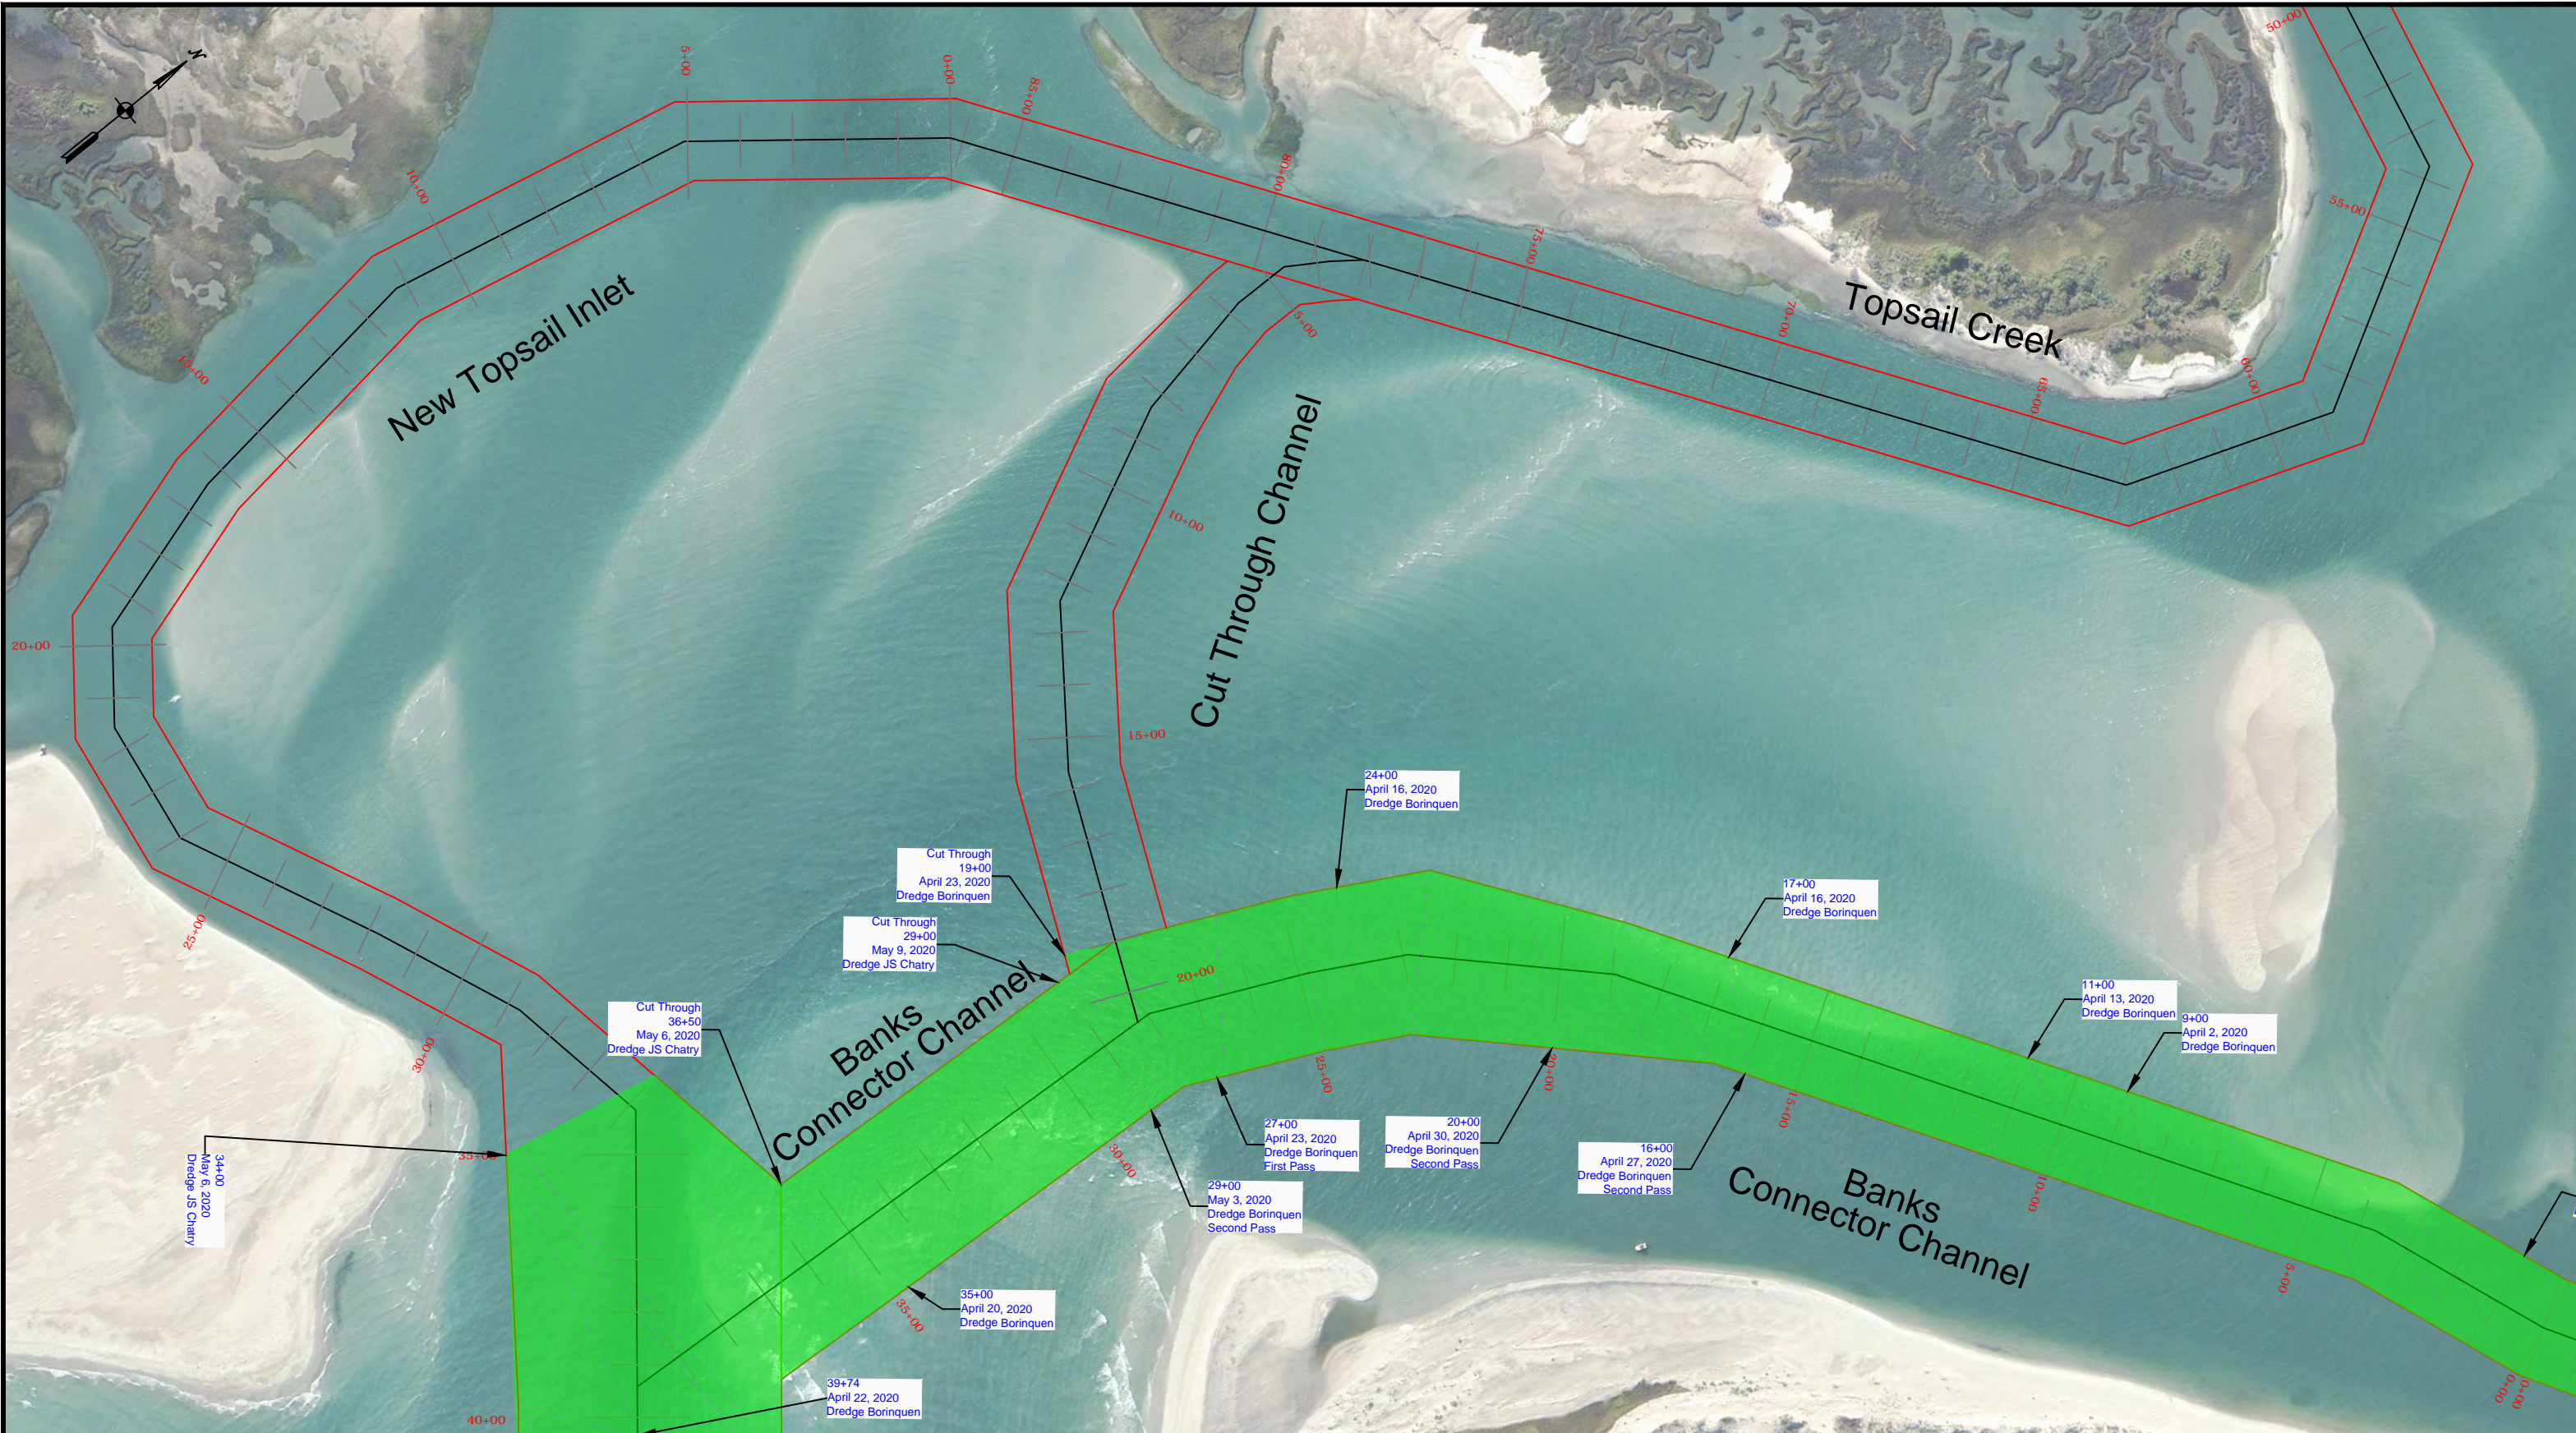

# TOWN OF TOPSAIL BEACH

2020 BEACH NOURISHMENT PROJECT  
Pender County, North Carolina

## Progress Map

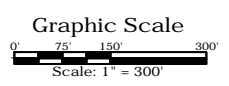


- Notes:
1. Horizontal Datum: NC State Plane - Zone 3200, NAD83, Feet
  2. Vertical Datum: NAVD88, Feet
  3. Dates represent beachfill/dredge limits at date of progress update.
  4. Aerial photography performed by TerraLina Mapping Consultants, Inc. on June 17, 2019 and represent conditions at that time.

Topsail Inlet 0+00 to 40+00, Banks Connector, Cut Through, Topsail Creek 50+00 to 86+00

DWG NAME: Topsail PROGRESS MAPS.dwg	
DWG DATE: May 14, 2020	SURVEY DATE: As Shown
SCALE: 1" = 300'	SHEET: 5 OF 8




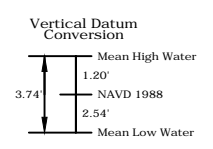

# TOWN OF TOPSAIL BEACH

2020 BEACH NOURISHMENT PROJECT  
Pender County, North Carolina

## Progress Map

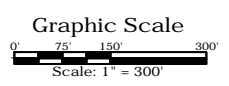

- Notes:
1. Horizontal Datum: NC State Plane - Zone 3200, NAD83, Feet
  2. Vertical Datum: NAVD88, Feet
  3. Dates represent beachfill/dredge limits at date of progress update.
  4. Aerial photography performed by TerraLina Mapping Consultants, Inc. on June 17, 2019 and represent conditions at that time.


Banks Connector 0+00 to 22+00, Banks Channel 0+00 to 25+00, Topsail Creek 56+00 to 73+00

DWG NAME: Topsail PROGRESS MAPS.dwg	
DWG DATE: May 14, 2020	SURVEY DATE: As Shown
SCALE: 1" = 300'	SHEET: 6 OF 8





TI Coastal Services, Inc.  
 387-B N. Green Meadows Drive  
 Wilmington, NC 28405  
 910.821.1358

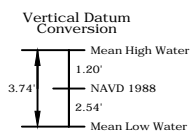


# TOWN OF TOPSAIL BEACH

2020 BEACH NOURISHMENT PROJECT  
 Pender County, North Carolina

## Progress Map


Topsail Creek Stations 0+00 to 57+00

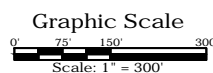

- Notes:
1. Horizontal Datum: NC State Plane - Zone 3200, NAD83, Feet
  2. Vertical Datum: NAVD88, Feet
  3. Dates represent beachfill/dredge limits at date of progress update.
  4. Aerial photography performed by TerraLina Mapping Consultants, Inc. on June 17, 2019 and represent conditions at that time.


DWG NAME: Topsail PROGRESS MAPS.dwg	
DWG DATE: May 14, 2020	SURVEY DATE: As Shown
SCALE: 1" = 300'	SHEET: 7 OF 8



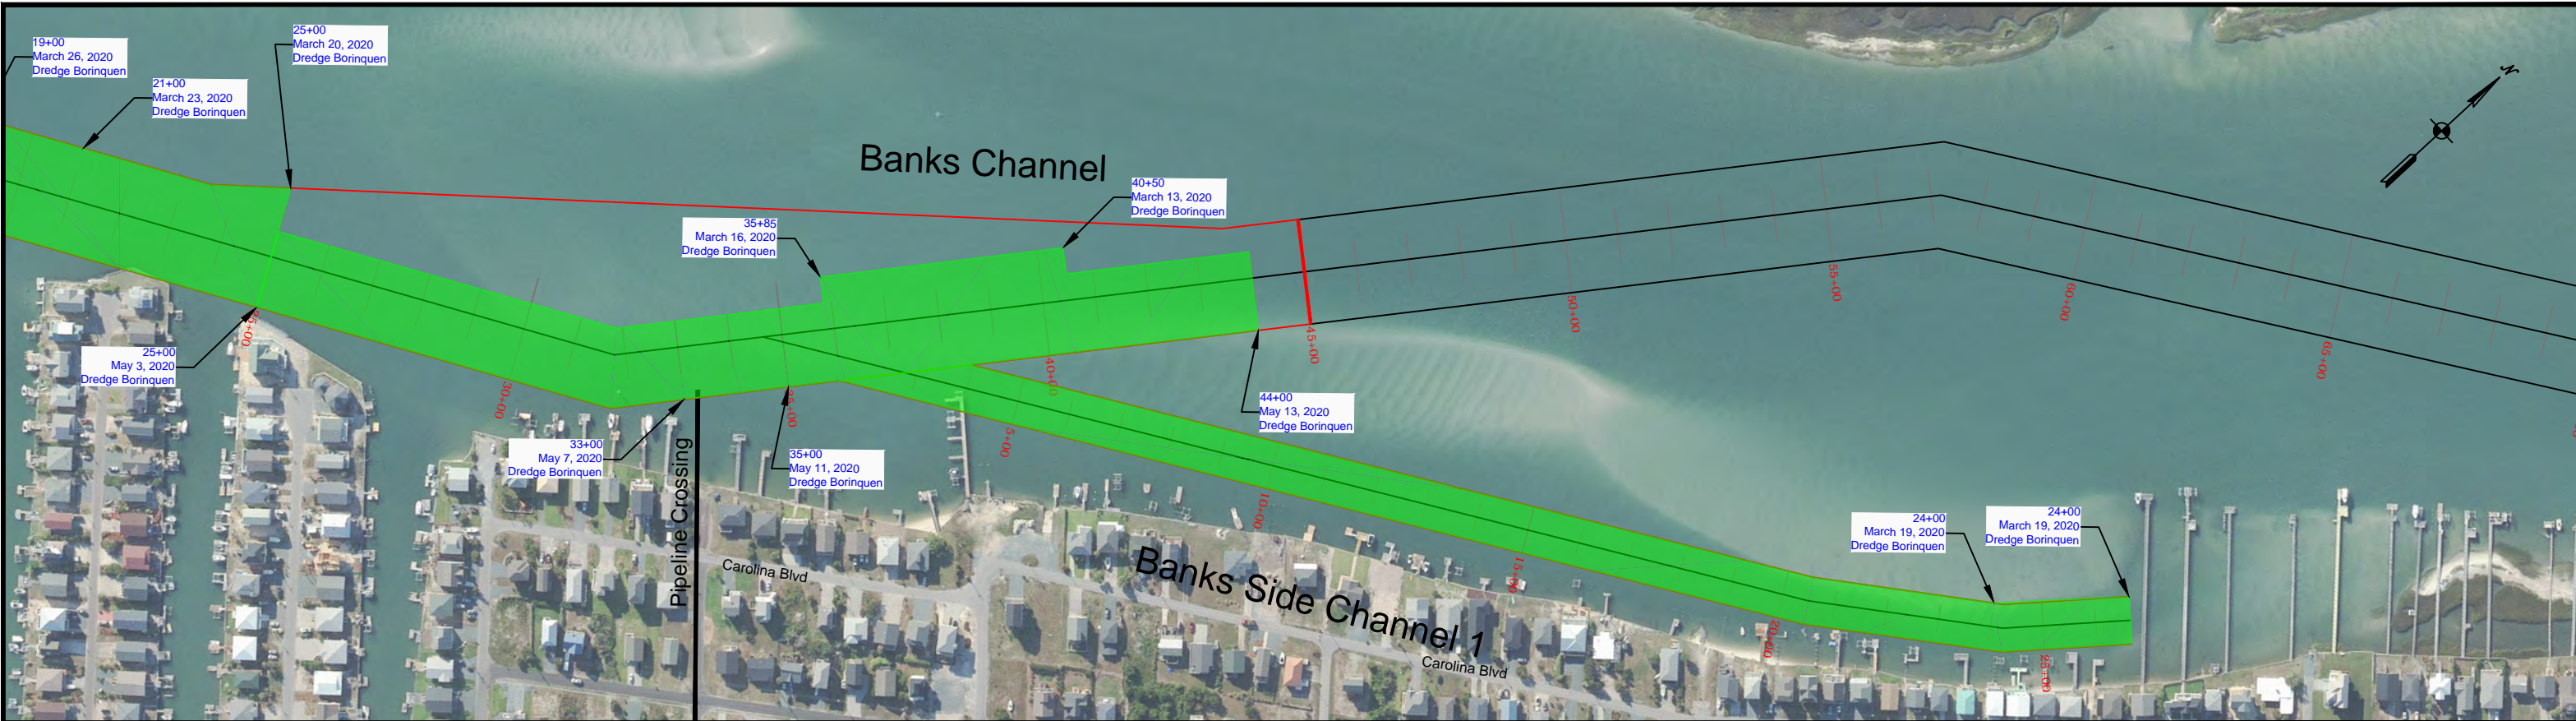

**TI Coastal**


TI Coastal Services, Inc.  
 387-B N. Green Meadows Drive  
 Wilmington, NC 28405  
 910.821.1358

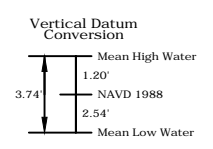

**TOWN OF TOPSAIL BEACH**  
 2020 BEACH NOURISHMENT PROJECT  
 Pender County, North Carolina

**Progress Map**

**Banks Side Channels 1 and 2**

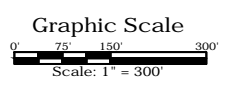

Notes:  
 1. Horizontal Datum: NC State Plane - Zone 3200, NAD83, Feet  
 2. Vertical Datum: NAVD88, Feet  
 3. Dates represent beachfill/dredge limits at date of progress update.  
 4. Aerial photography performed by TerraLina Mapping Consultants, Inc. on June 17, 2019 and represent conditions at that time.

DWG NAME: Topsail PROGRESS MAPS.dwg	SURVEY DATE: As Shown
DWG DATE: May 14, 2020	SHEET: 8 OF 8
SCALE: 1" = 300'	